


Sihlquai 125
Grundriss Dachgeschoss

Mst. 1: 200
10.12.99
R 28.02.02


HGKZ/ MC

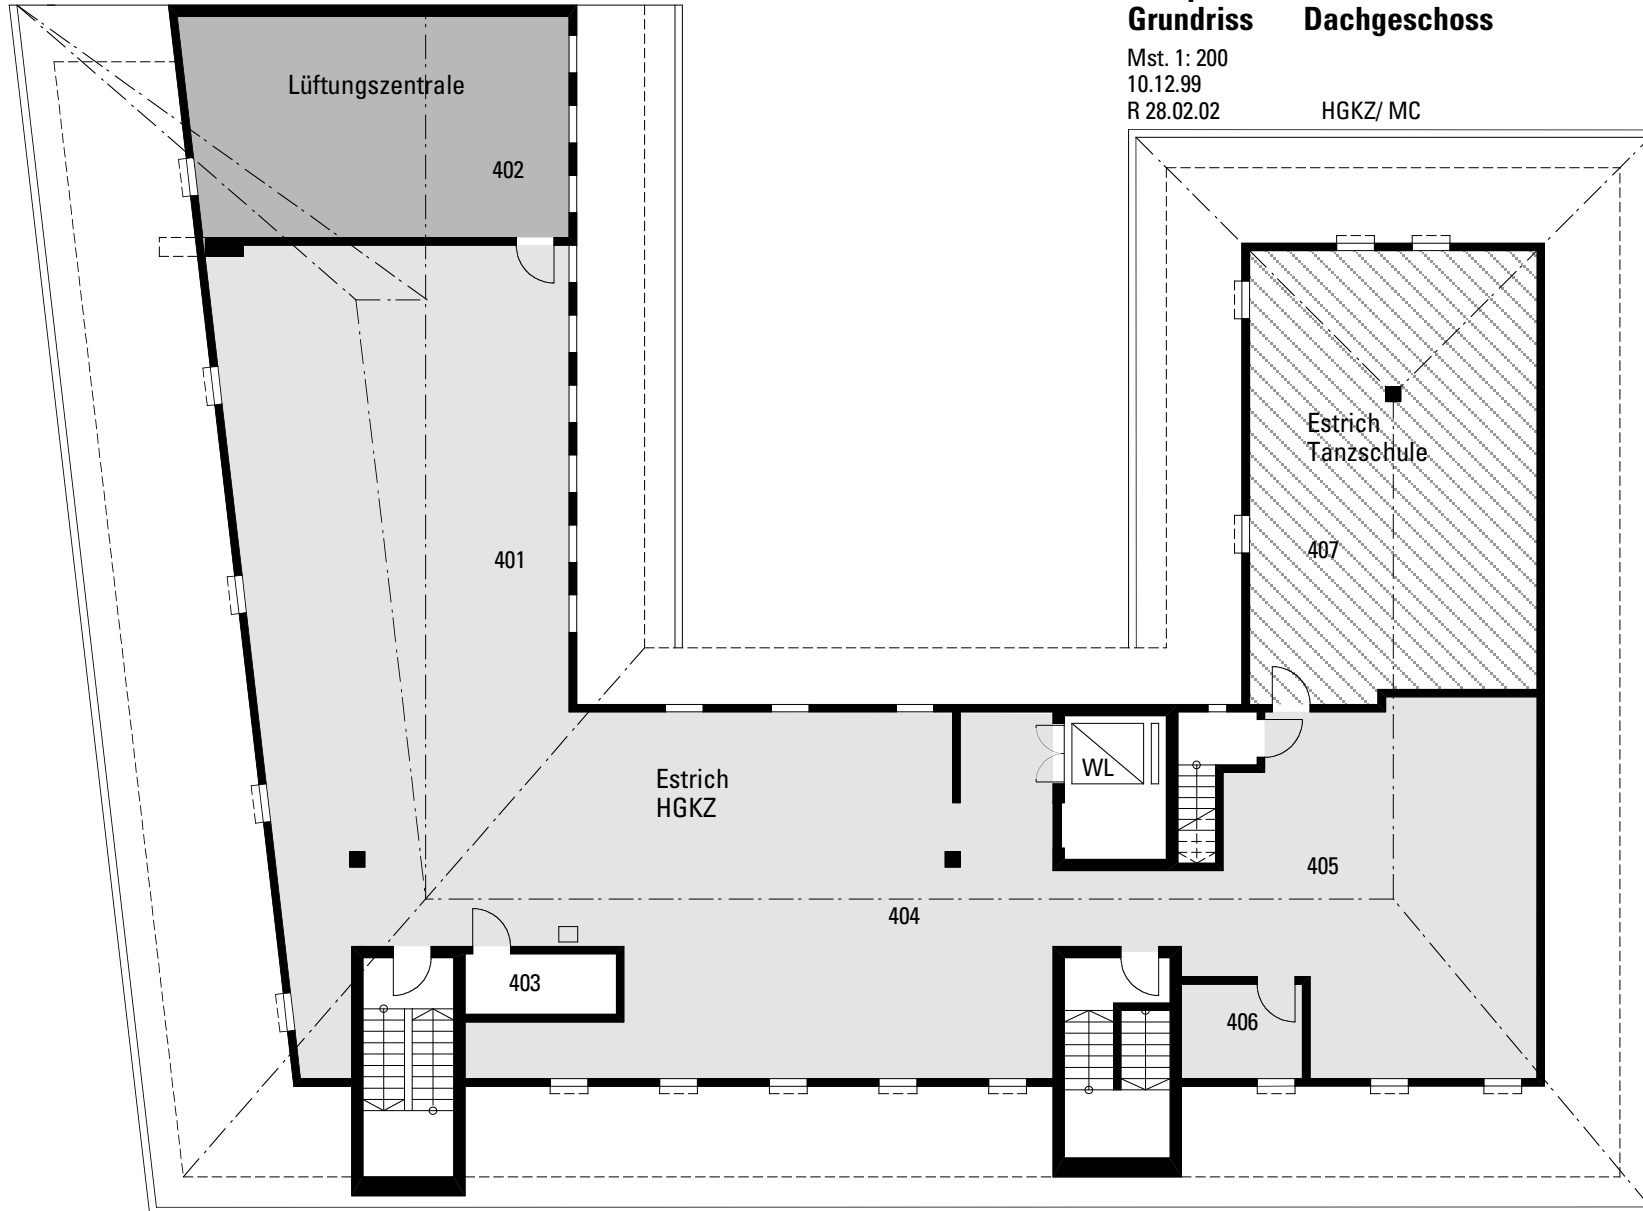

Sihlquai 125
Grundriss 3. Obergeschoss

Mst. 1: 200
11. 12. 1996
R 06.07.01


HGKZ/ MC

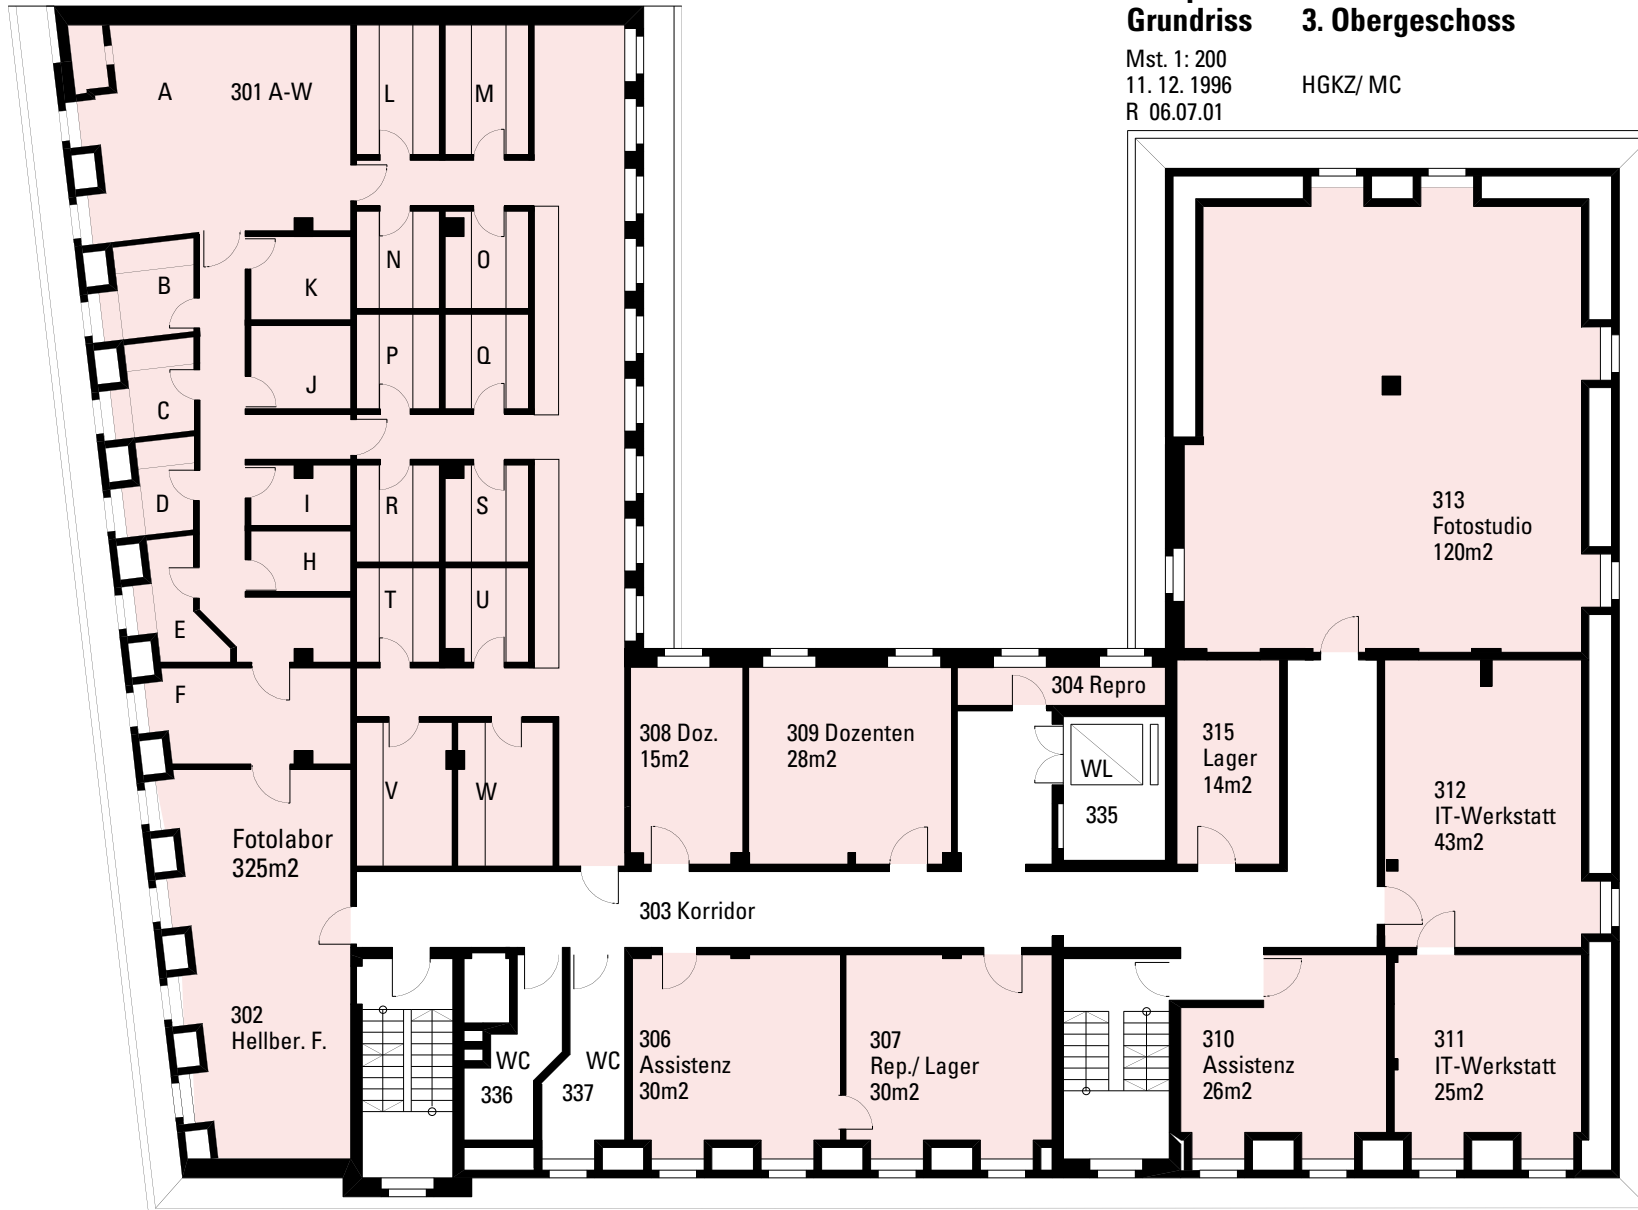

Sihlquai 125
Grundriss 2. Obergeschoss

Mst. 1: 200
11. 12. 1996
R 27.8.03


HGKZ/ MC

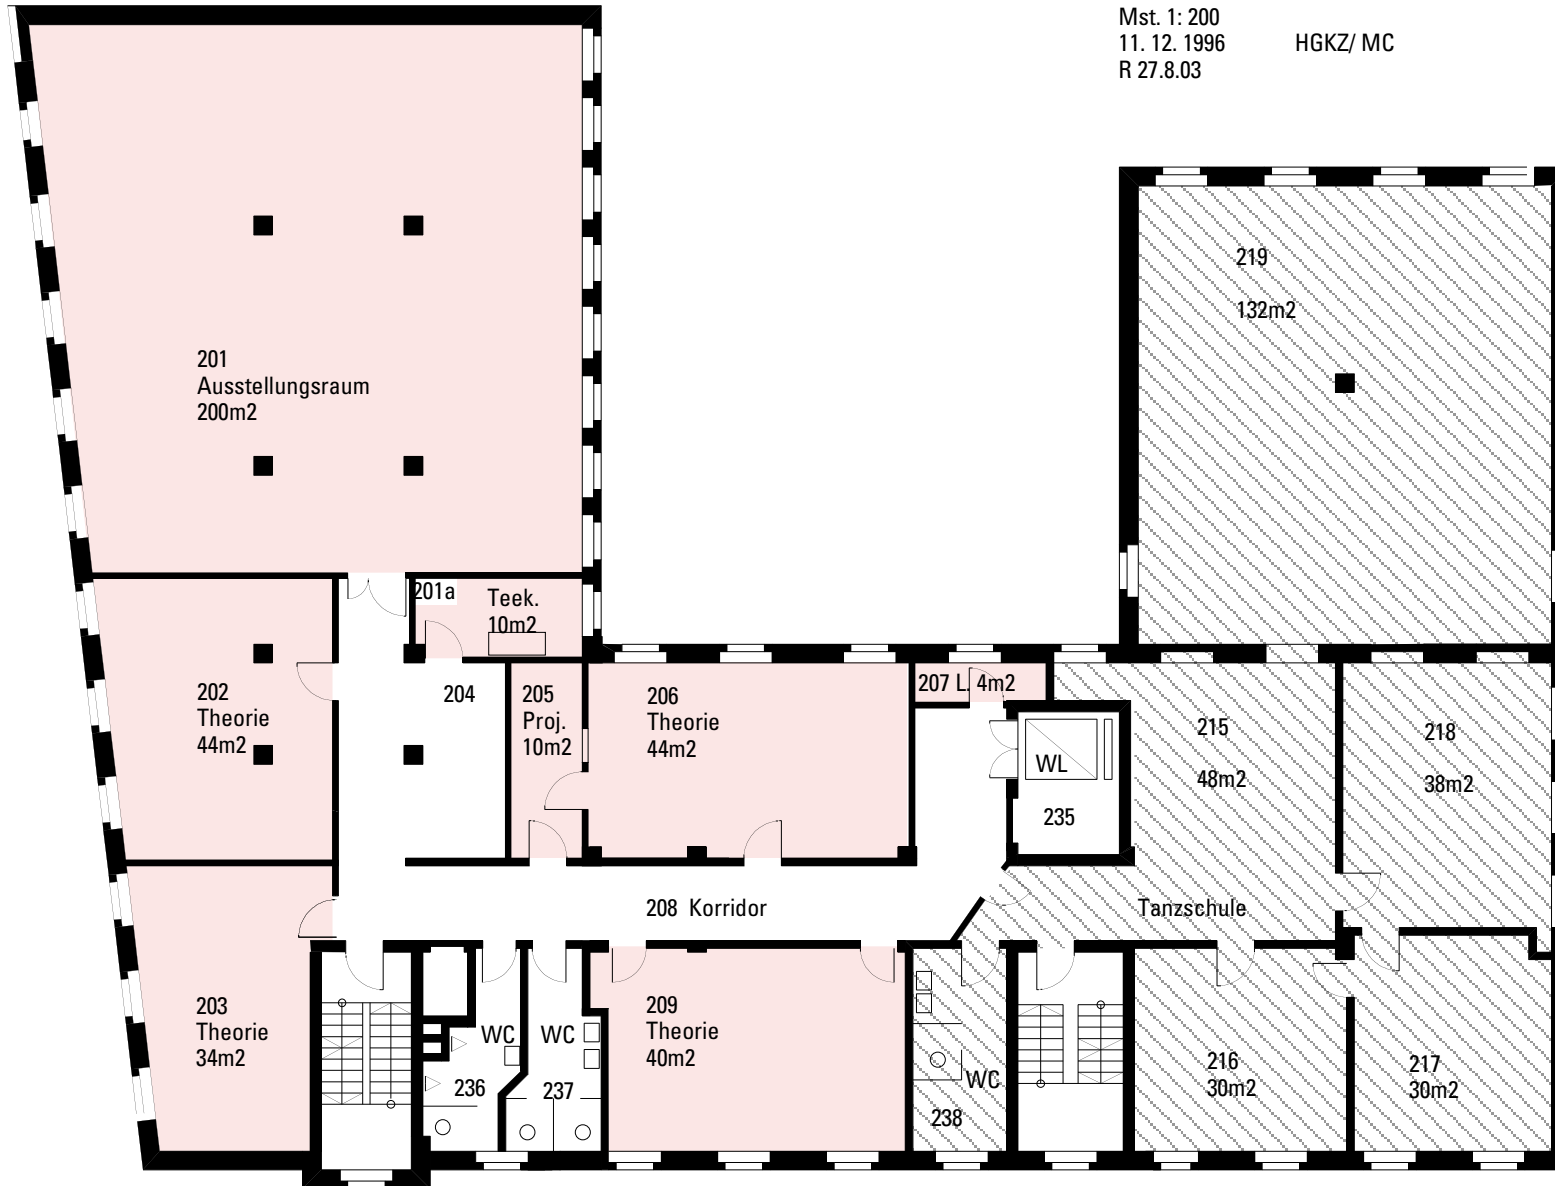

Sihlquai 125
Grundriss 1. Obergeschoss

Mst. 1: 200
11. 12. 1996
R 27.02.02


HGKZ/ MC

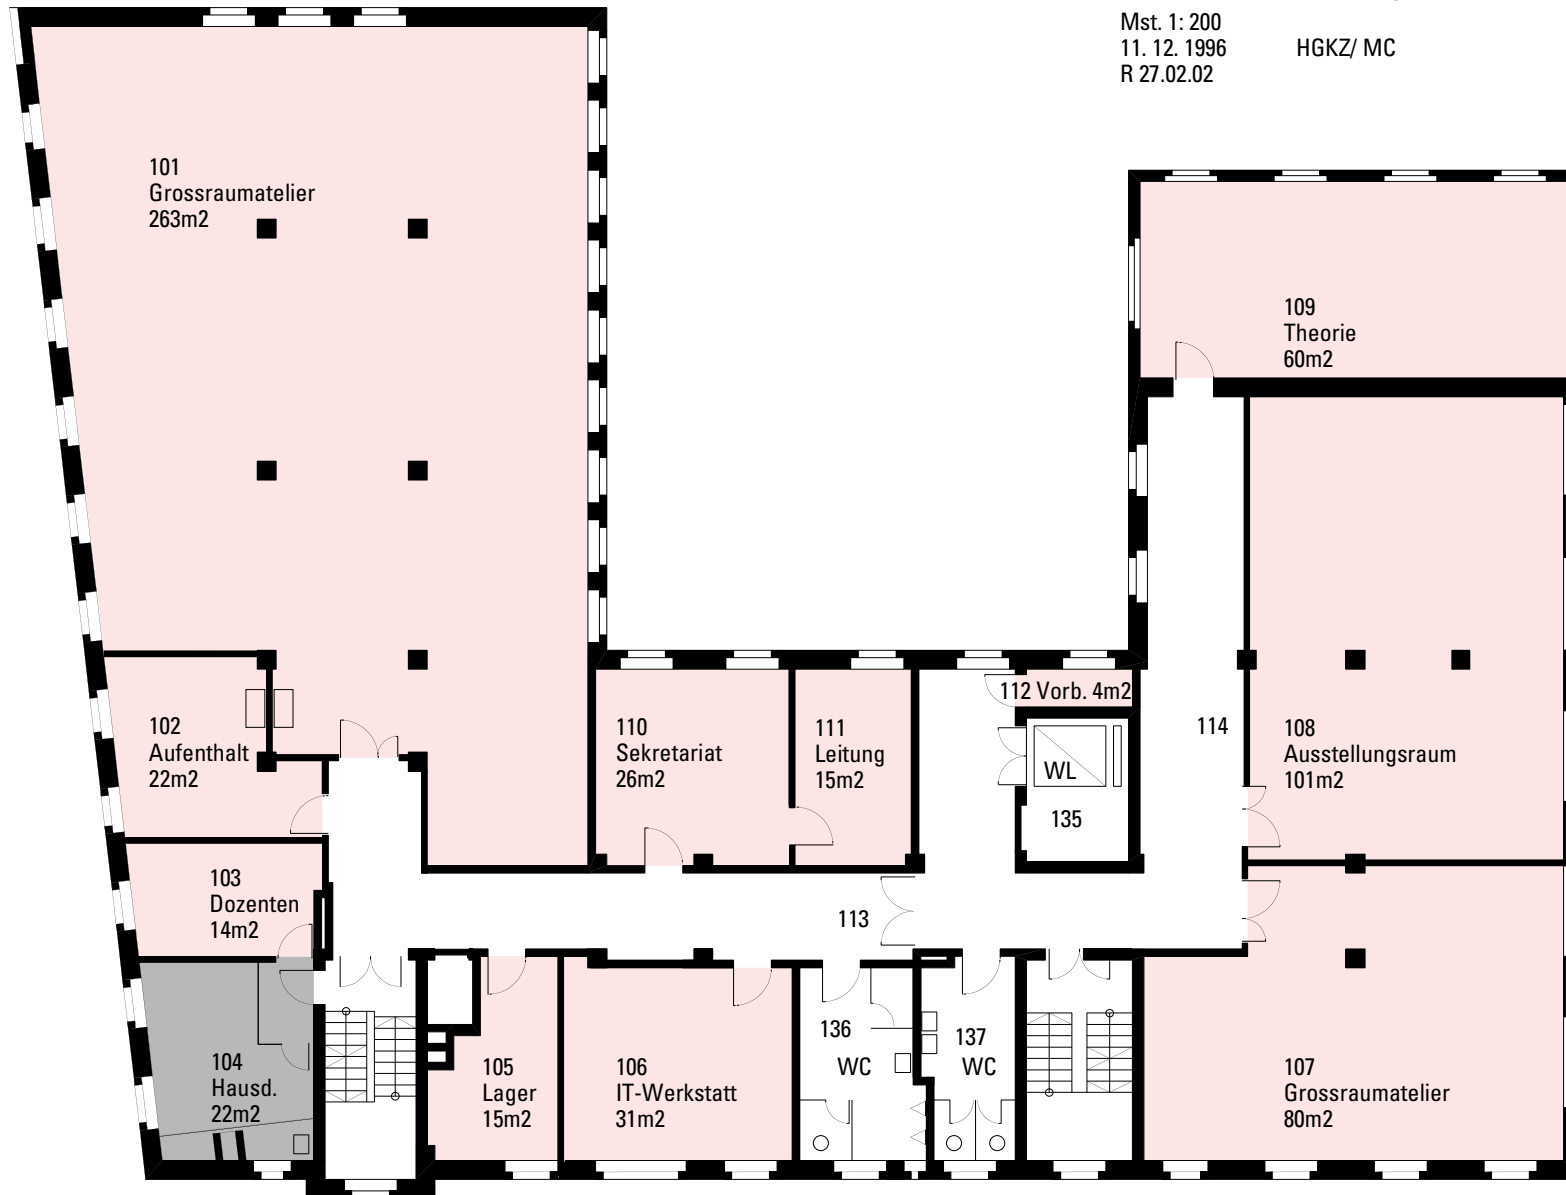

Sihlquai 125 Grundriss Erdgeschoss

Mst. 1: 200
11. 12. 1996
R 27.8.03

HGKZ/ MC

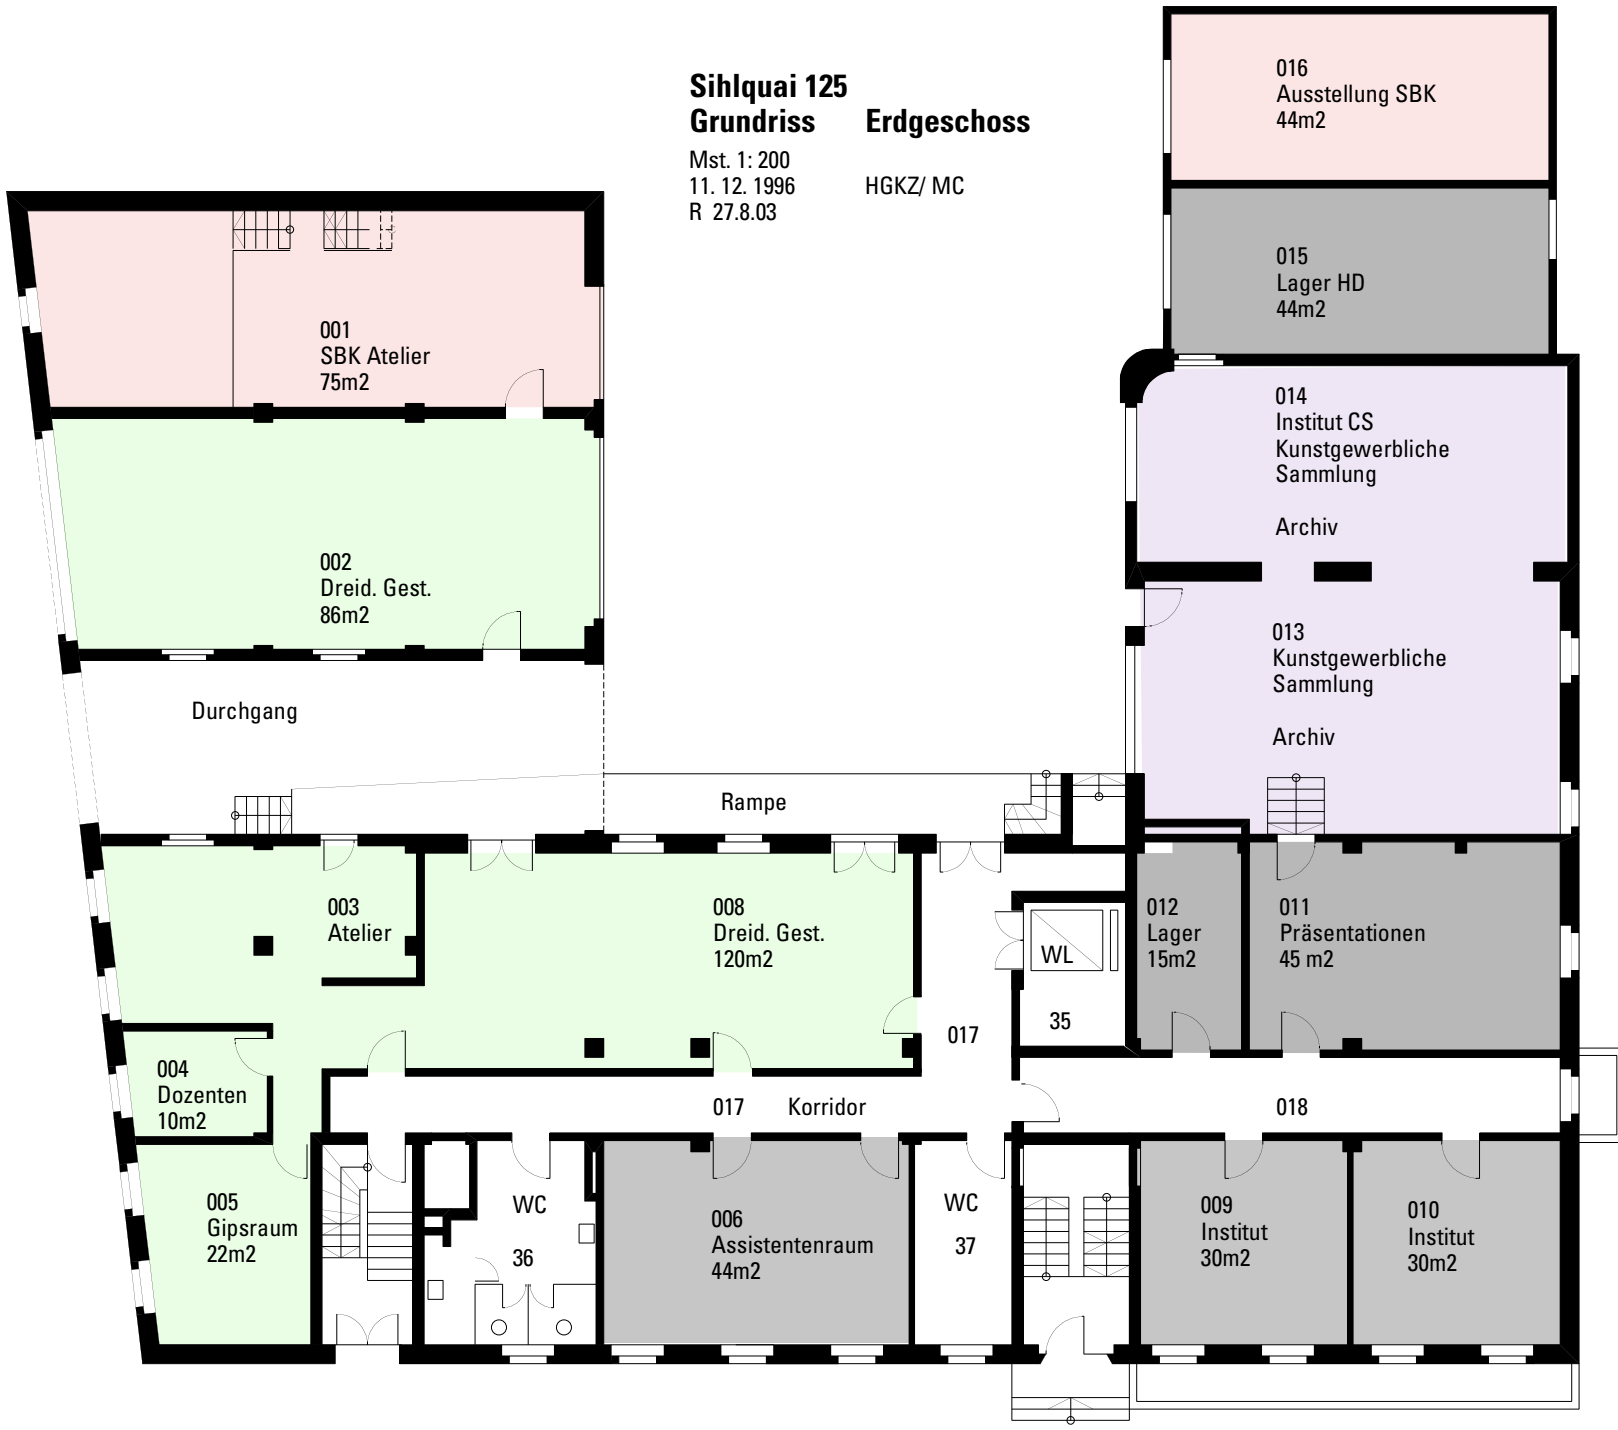

Sihlquai 125

Grundriss Untergeschoss

Mst. 1: 200

11. 12. 1996

R 27.8.03

HGKZ/ MC

